


DIVADLO BOLKA POLÍVKY

side view 1:100

- 1 curtain
- 2 tech. bridges
- ~~~~~ black curtains
- auditorium

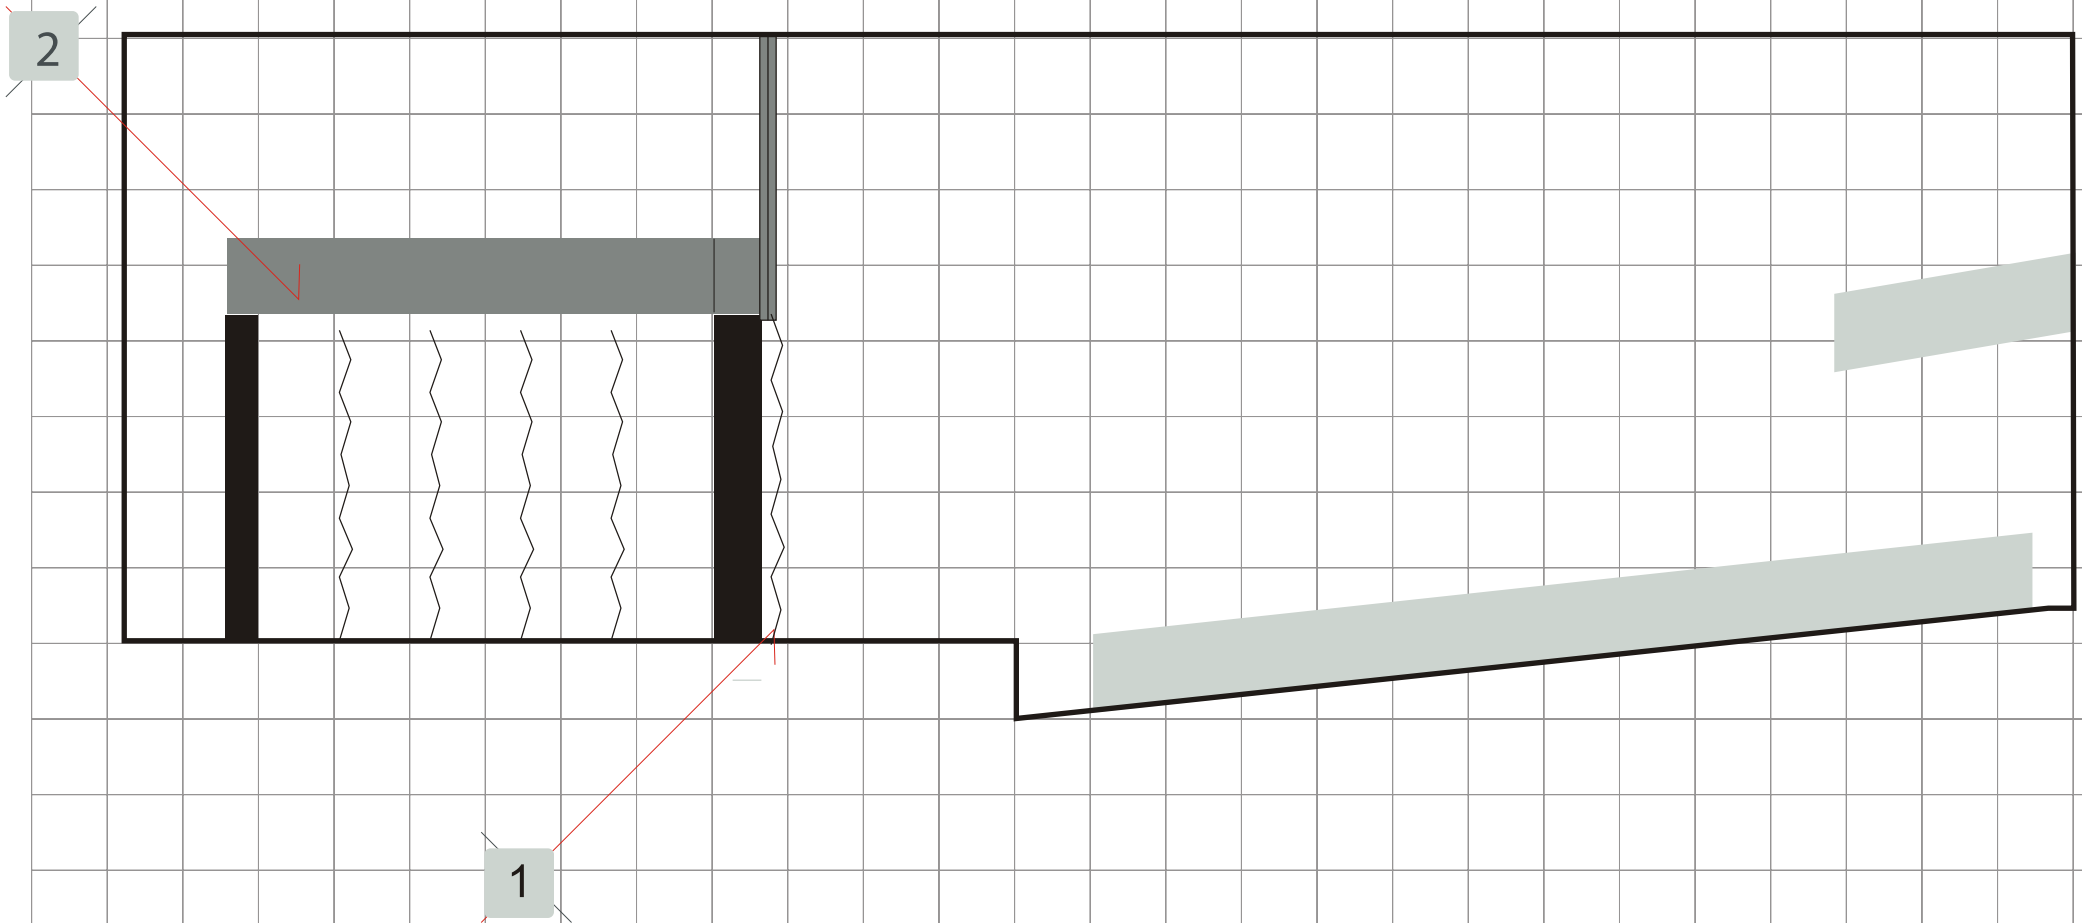

DIVADLO BOLKA POLÍVKY

HORIZONTAL PROJECTION 1:100

- 1 curtain
- 2 tech. bridges
- black curtains
- auditorium

